

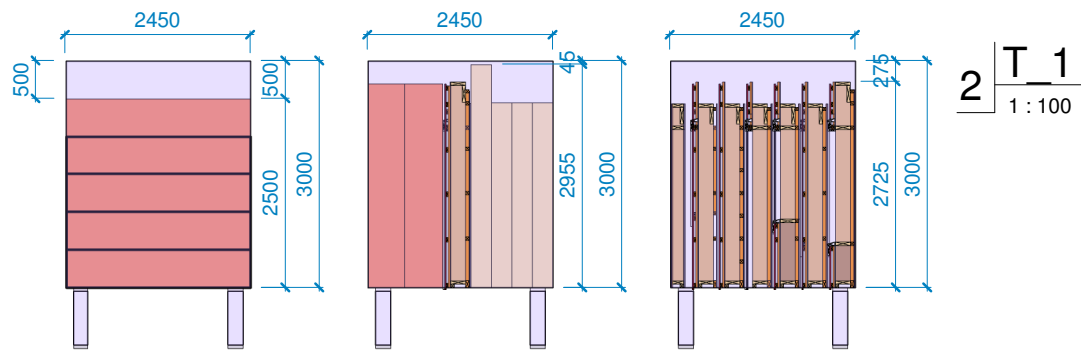



1 T_plan
1 : 100

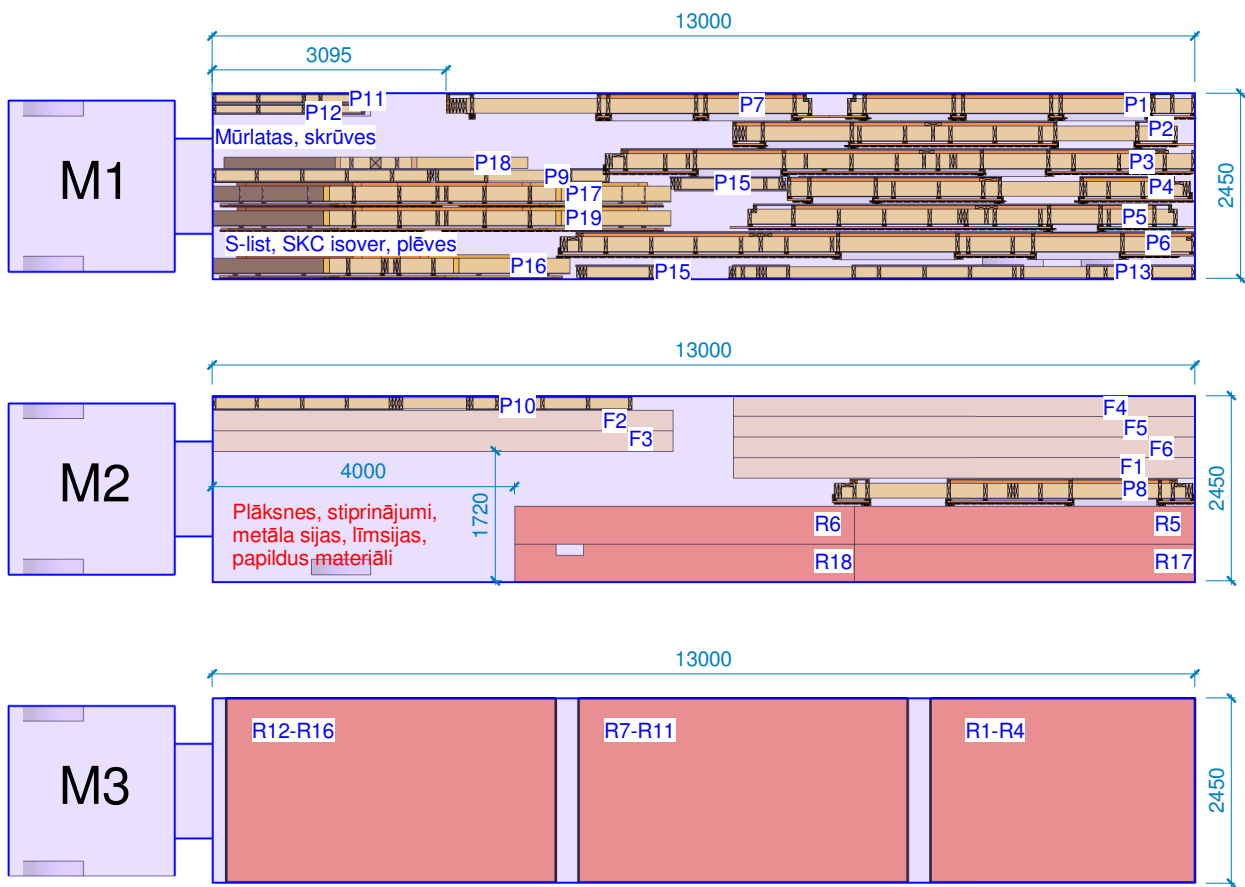

2 T_1
1 : 100

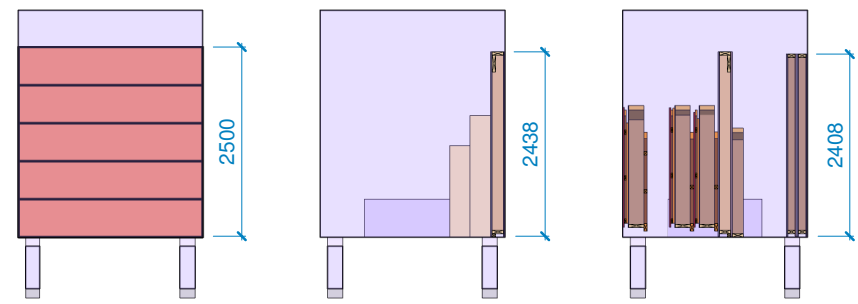

4 T_2
1 : 100

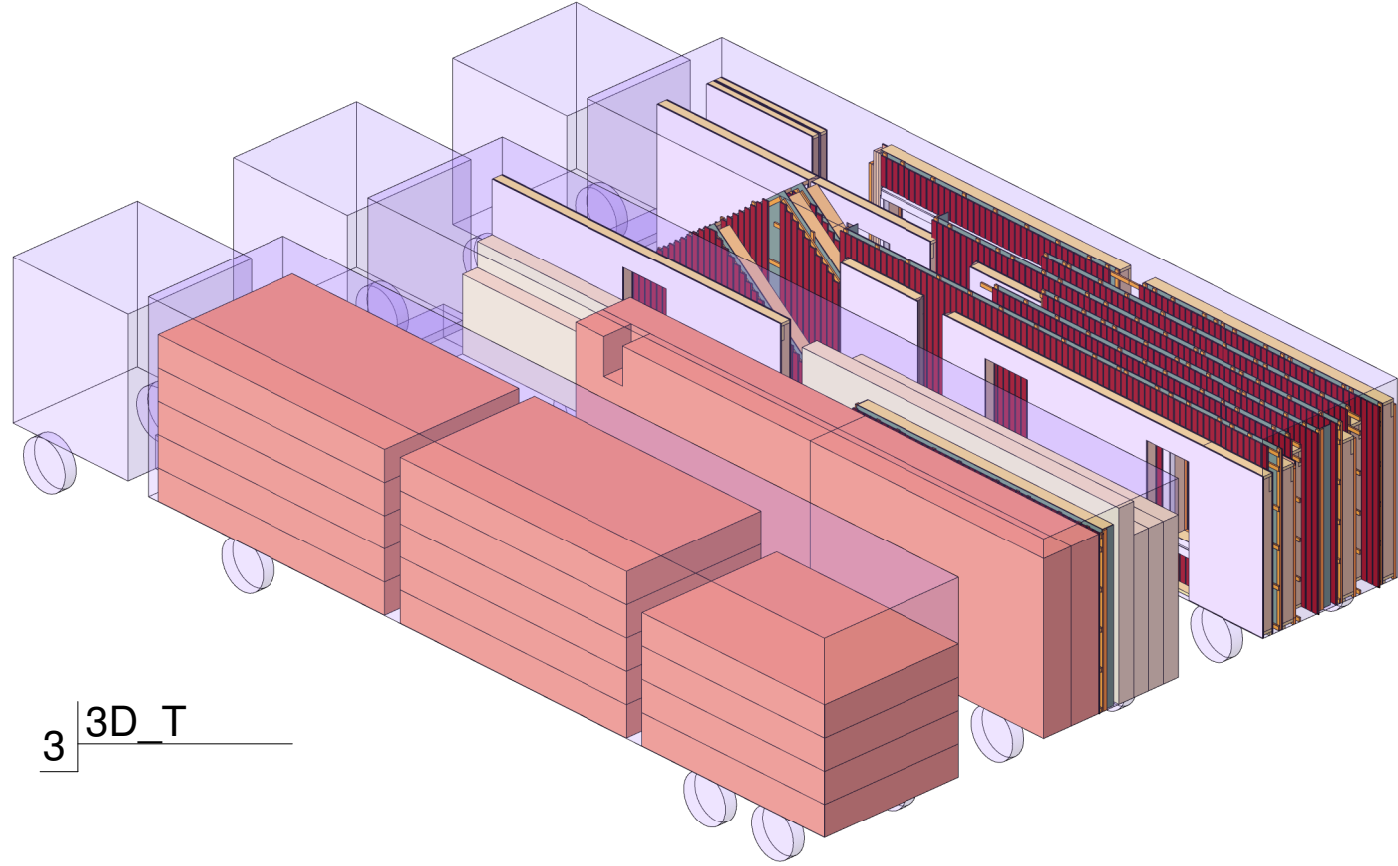

3 3D_T

This drawing cannot be used without agreement of SIA "WWL"				Customer: Anders & Jessica Malmberg	Project nr: 686
Proj. Manager:	A.Sinijs			Object: Malmberg project	Label: BK
Checker:	A.Murans				Revision: TP
Resp. Eng/Dsg:	A.Murans				Sheet nr: O-5z
Eng/Dsg/Thn:				Sheet name: TRANSPORTATION	Scale: 1 : 100
				Date: 2015-05-08	